
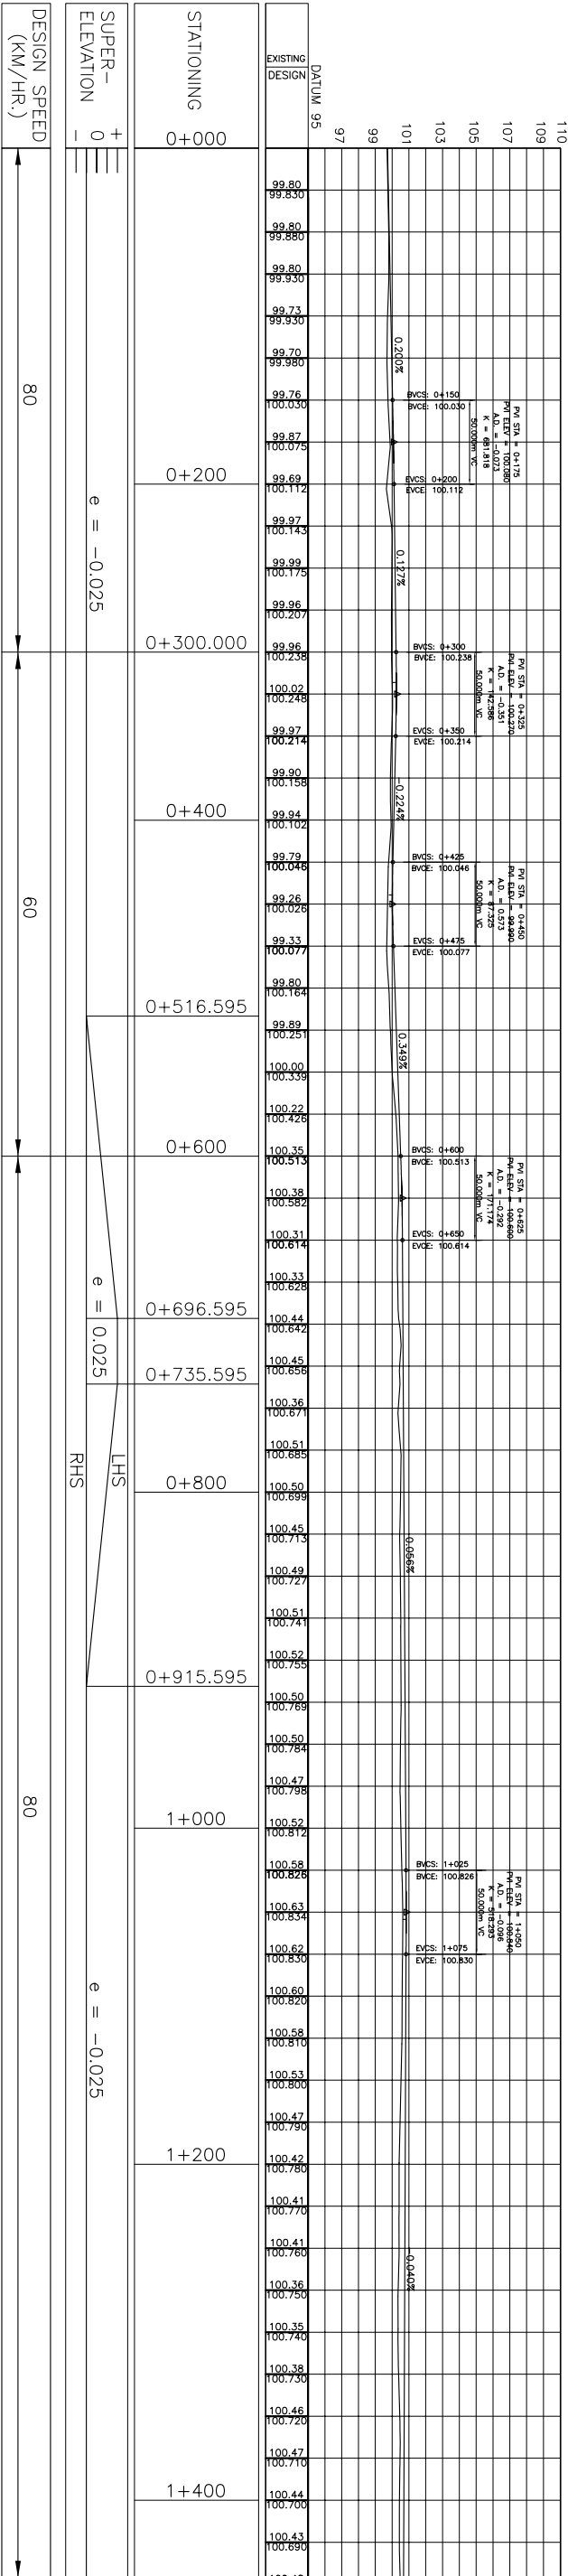


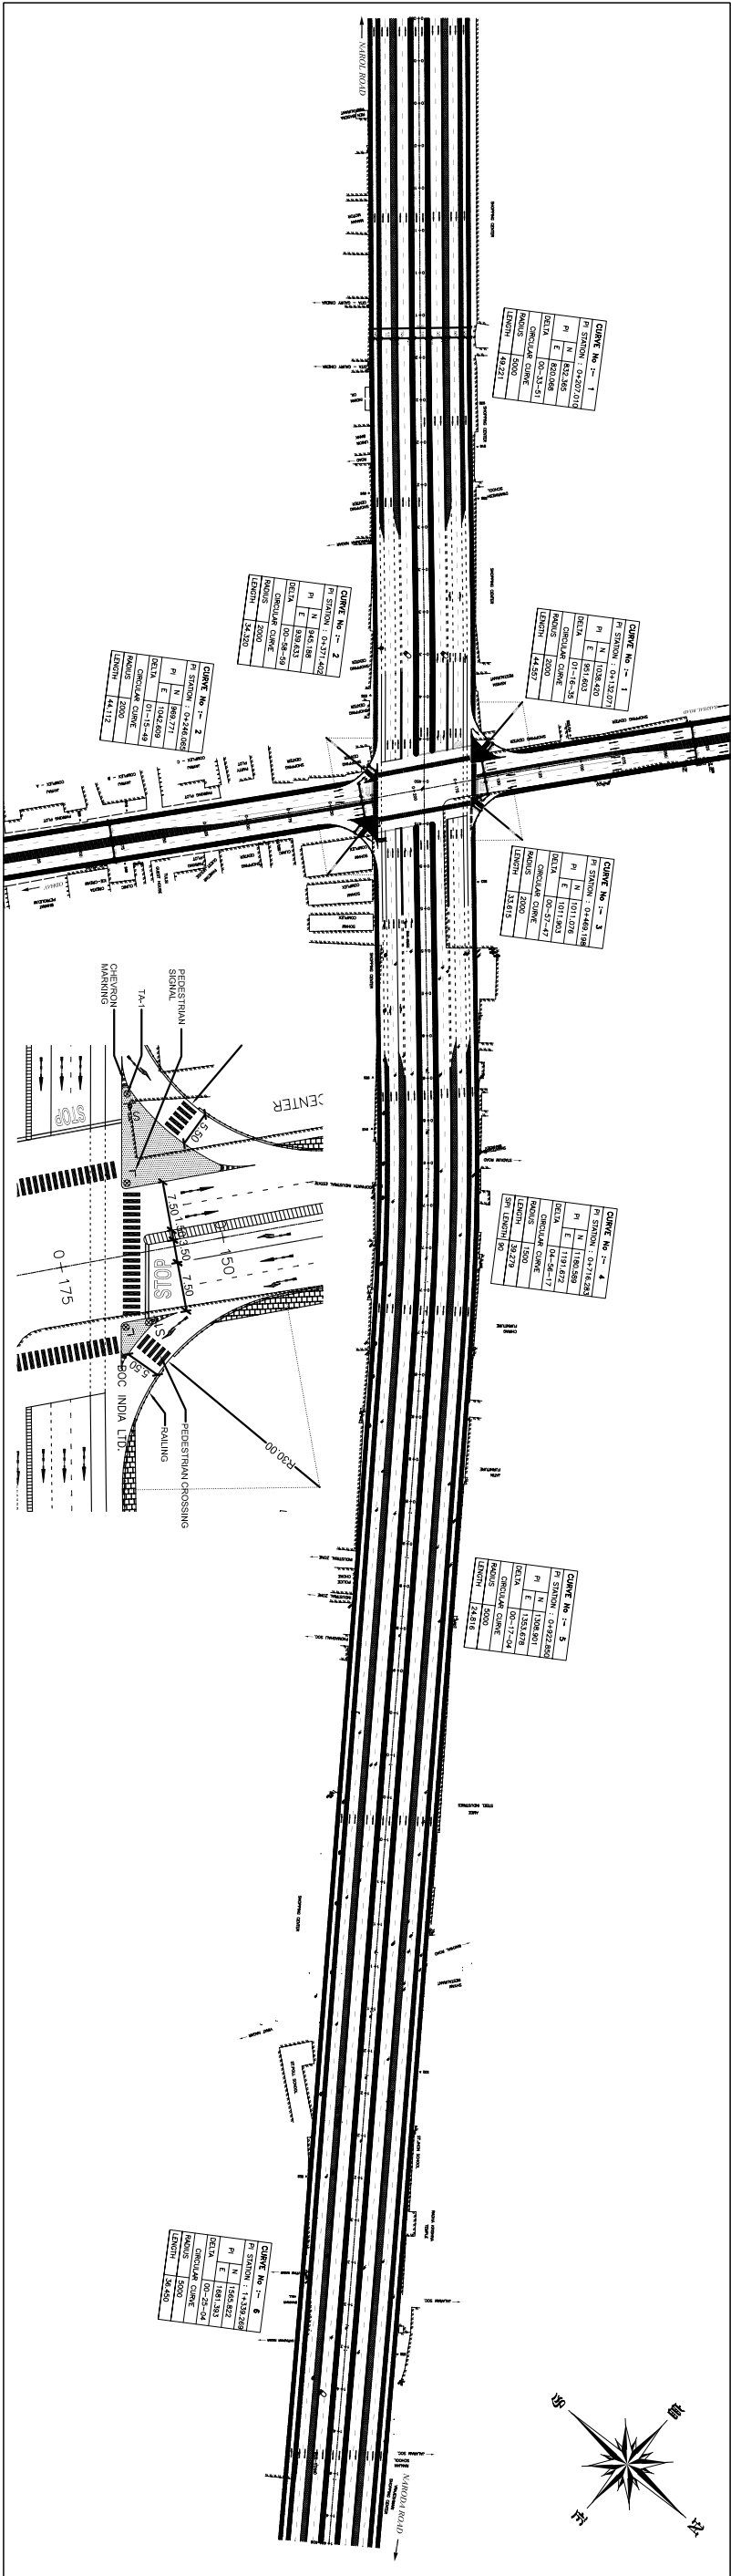

SCALE : 20 10 0 20 40 60 80 100m
HORIZONTAL 1:2000
2 1 0 2 4 6 8 10m
VERTICAL 1:200

AUTOCAD FILE: SONI.DWG

No. REVISION

DATE BY

TITLE: SONINI CHAL CROSS ROAD, NH-8, AHMEDABAD.

DRAWN : KAMLESH
CHECKED : MEDHAVI

DESIGNED : AMIT
CHECKED : AMIT

DWG No: AL-01

REV. R0